


**TRUE EXTRACT**

FROM  
 CADASTRAL SURVEY SHEET NO 413 (4TH EDN 1978-01C), 414 (2ND EDN 1984-01C)  
 & 410 (3RD EDN 1957-14C), 409/2ND EDN 1985-01C)  
 SHOWING  
 CADASTRAL SURVEY NO  $\frac{1}{47}$ ,  $\frac{2}{47}$ , 117, 118, 119, 120 & 121

OF  
 LOWER PAREL DIVISION  
 SCALE: 40 FEET TO 1 INCH & 1 CM = 5 METERS

टीप:- आज देवाले वहाल्लेकी सीमावेत आलेकाएर ओकर  
 बाहीने वहाल्लेकी बाणे

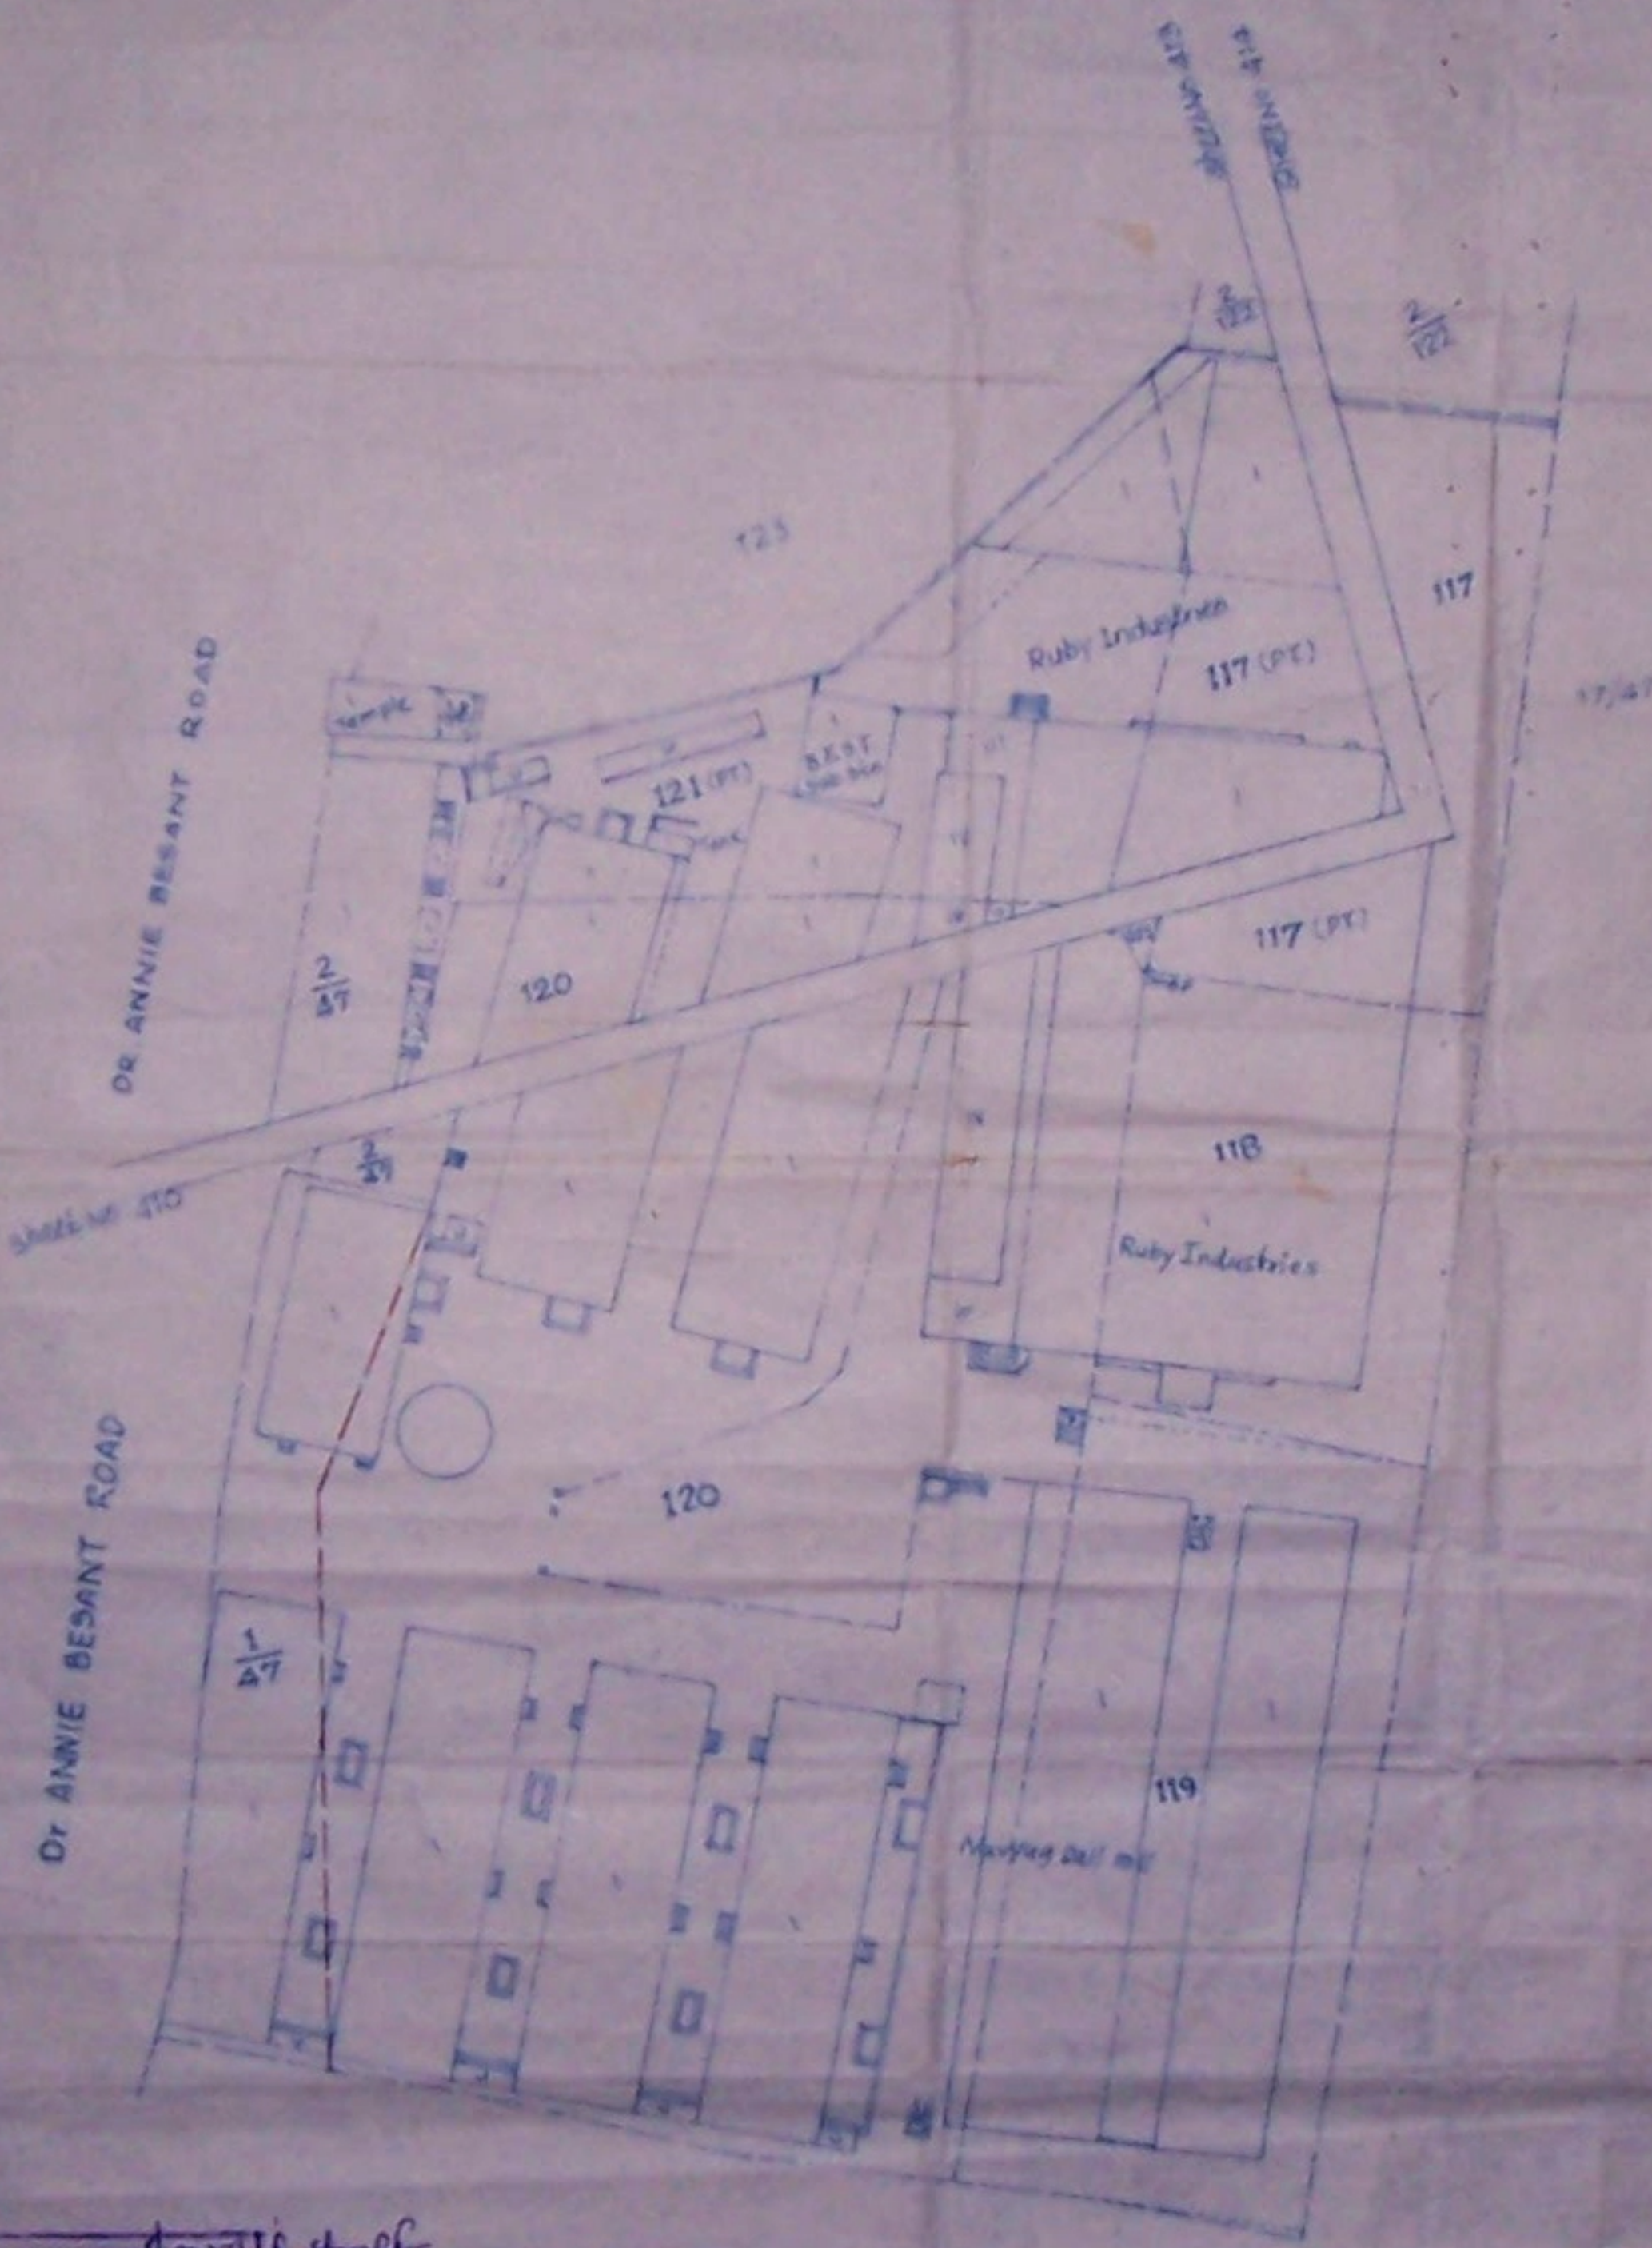

Name of Applicant: *Prasanna staff*  
 Date of Application:  
 Receipt No: *234654*  
 Date: *26/8/08*  
 Date of issue: *1 AUG 2008*

CHARGES FOR THE CERTIFIED COPY OF  
 TRUE EXTRACT OF THE PLAN RS. 677/-

TRACED BY: *Prasanna*  
 CONTROLLED BY: *Prasanna*

DATE: *1 AUG 2008*



*Prasanna*  
 ASST. SURPT.

*Prasanna*  
 SUPERINTENDENT